


Liberty Resources, Inc.

Short-Term Transitional Residence 252 Liberty Street, Oneida, NY

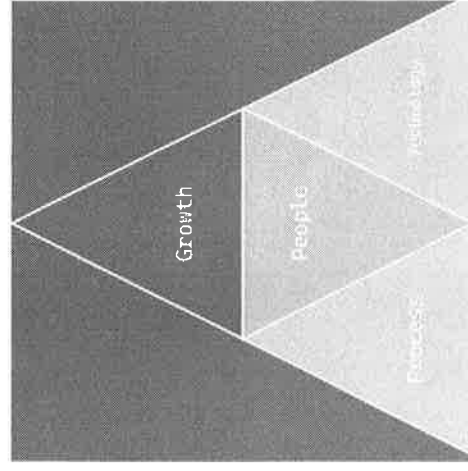

Outcome Progress Report – First Half 2025

Venture House:

- 90% or more of residents will contribute to program fees
 - Outcome met with 95% of residents contributing to program fees
- 75% or more residents will have successful discharges to less restrictive living
 - Outcome met with 100% of residents discharged to a lower level of care
- 100% of residents will engage in mental health services
 - Outcome met with 100% of residents engaging in mental health services

Apartment Treatment Program:


- 90% or more of residents will contribute to program fees
 - Outcome met with 100% of residents contributing to program fees
- 75% or more of residents will have successful discharges to less restrictive

living

- Outcome met with 83% of residents discharged to a lower level of care
- 90% or more of residents will be engaged in care management
 - Outcome met with 94% of residents engaged in care management

OMH Supportive Scattered-Site Housing:

- 95% or more of residents will pay a portion of their rental stipends
 - Outcome met-average 95% of clients paid a portion of rental stipends
- Eviction will be prevented for 95% of residents served.
 - Outcome met with 100% of residents avoiding eviction

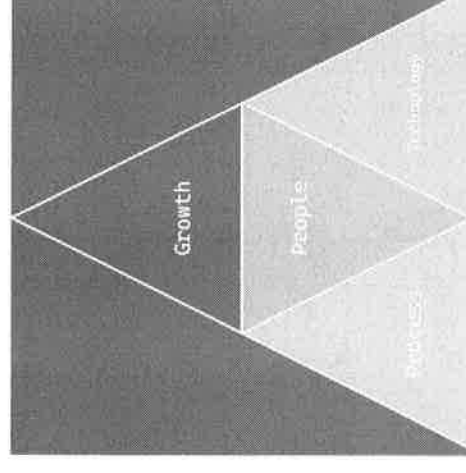

Liberty Resources, Inc. – STTR Program Overview:

Grant Awarded by: NYS Office of Mental Health (OMH)

Purpose: Develop & operate a Short-Term Transitional Residence (STTR) for 10–14 adults with serious mental illness living in Madison County.

Regions Awarded: Long Island, Hudson River, Central NY, Western NY

Program Features:


- Safe, recovery-oriented, home-like setting
- Private/shared bedrooms, communal kitchen, dining, and living areas
- Fully accessible & fire-safe environment

Support Services:

- Linkage to community care teams
- Goal: Transition to independent housing within 120 days

Eligible Referrals:

- Discharge from hospitals (Article 28/31), RTFs
- Individuals experiencing homelessness
- At-risk individuals in OMH housing

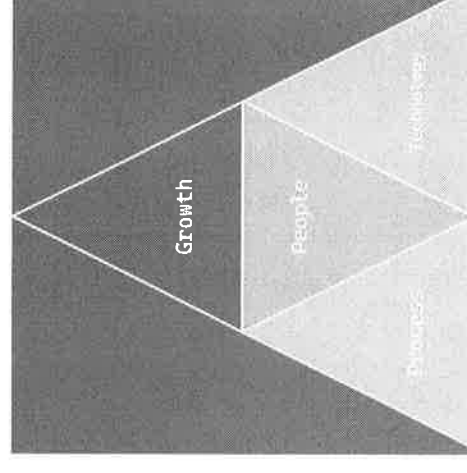


Staffing:

Coverage: 24/7 multidisciplinary team (4-5 staff per shift)

Clinical & Support Staff:

- **Clinical Coordinator (1 FTE):** Supervises clinical operations, staff training, care coordination
- **Licensed Clinicians (2 FTE):** Therapy, crisis support, treatment planning
- **Registered Nurses (1.5 FTE):** Health screenings, education, medical liaison
- **Case Managers (3 FTE):** Service planning, housing support, education
- **Counselors (4 FTE):** Wellness activities, household support, emergency response
- **Evening Coordinators (2 FTE):** Evening supervision, service coordination
- **Peer Specialists (3 FTE):** Mentoring, engagement, crisis diversion
- **Vocational Specialist (1 FTE):** Employment support, job readiness, literacy training

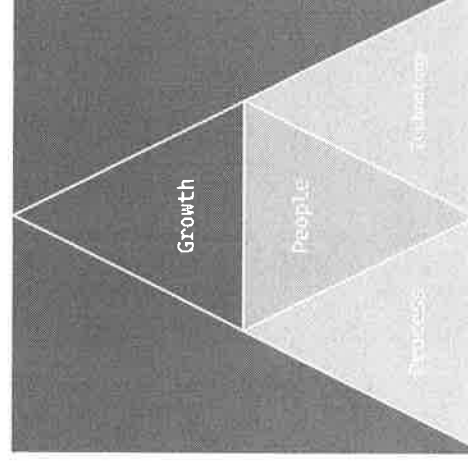


Staffing (continued):

Leadership & Oversight:

- **Program Supervisor (1 FTE):** Operational oversight, service coordination, community engagement
- **Divisional Director & VP of Behavioral Healthcare:** Strategic program oversight


Operations Support:

- **Administrative Assistant (1 FTE):** Admin support for staff and operations
- **Maintenance (0.5 FTE):** Facility upkeep, safety compliance

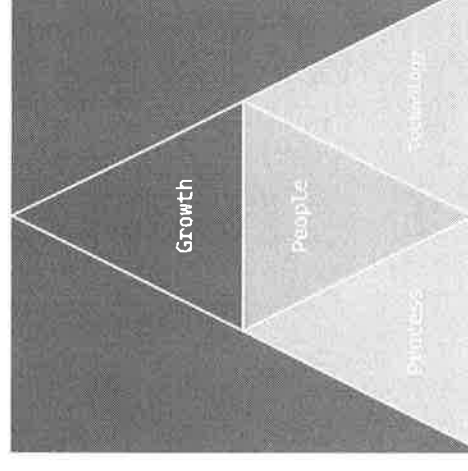


Safety and Security:

- Advanced interior and exterior surveillance
- Interior camera system for common areas, hallways
- Security exterior lighting for parking
- Door security access system

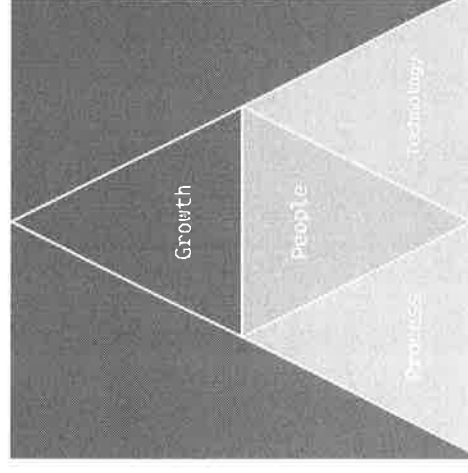


Improved Health and Public Safety:

- **Stable housing** reduces exposure to communicable diseases, and mental health substance abuse crises.
- It can **decrease emergency service usage**, such as ER visits and police calls, freeing up resources for other community needs.

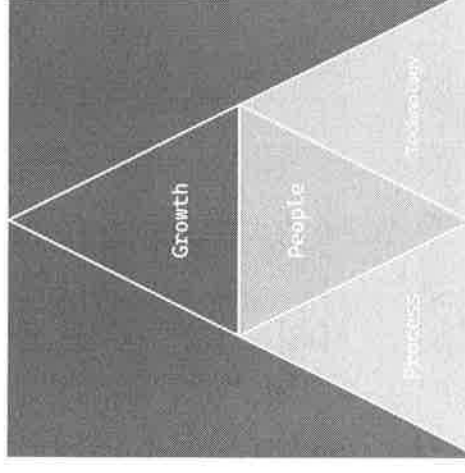


Economic Community Benefits:

- **Cost savings for cities:** Permanent supportive housing is often more cost-effective than shelters, jails, or hospitals.
- **Job creation:** 14 new permanent jobs and over 45 construction jobs throughout the life of the project.
- **Revitalization:** Well-designed housing can improve underutilized areas and increase property values.

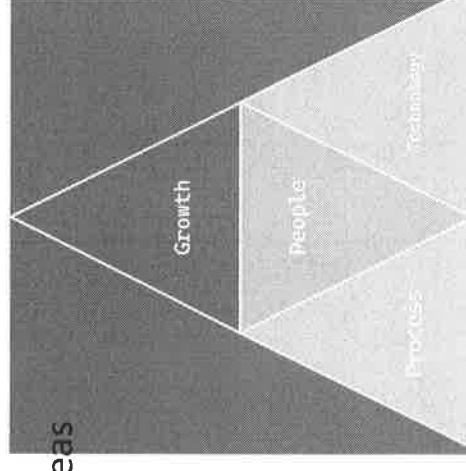


Stronger Social Cohesion:

- Promotes a **culture of inclusion and compassion**, reducing stigma and fostering community pride.
- Opportunities for **volunteering and civic engagement** increase as residents and neighbors collaborate.

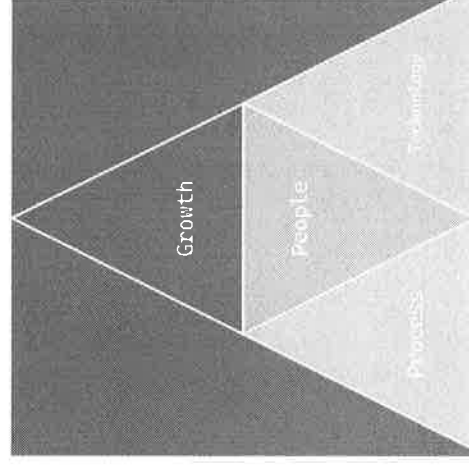


Crime Reduction:


- Studies show that housing-first models can **reduce petty crime and loitering** by providing **stability and support**.
- Our program data shows that program participants avoid further incarceration and potential of committing crime by a 99% reduction.

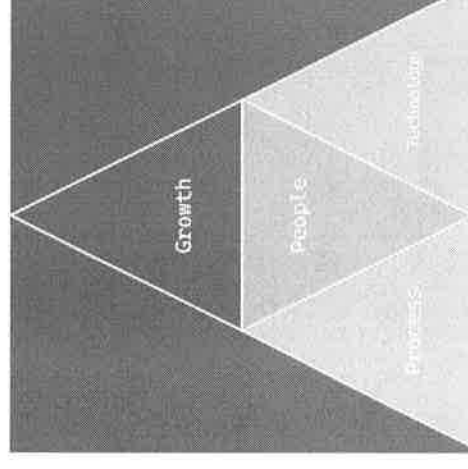

Better Outcomes for Residents:


- Access to **supportive services** (mental health, addiction recovery, job training) helps residents reintegrate and contribute to society.
- Many formerly homeless individuals go on to become **active community members**, volunteers, and workers.

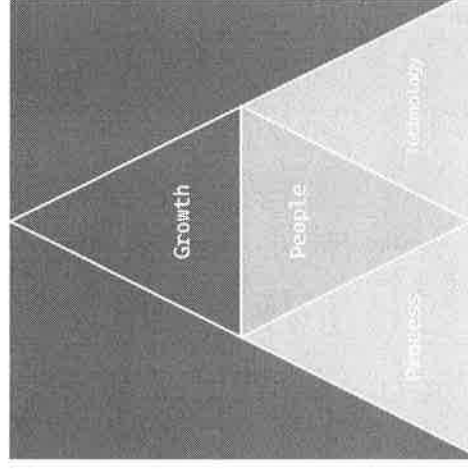

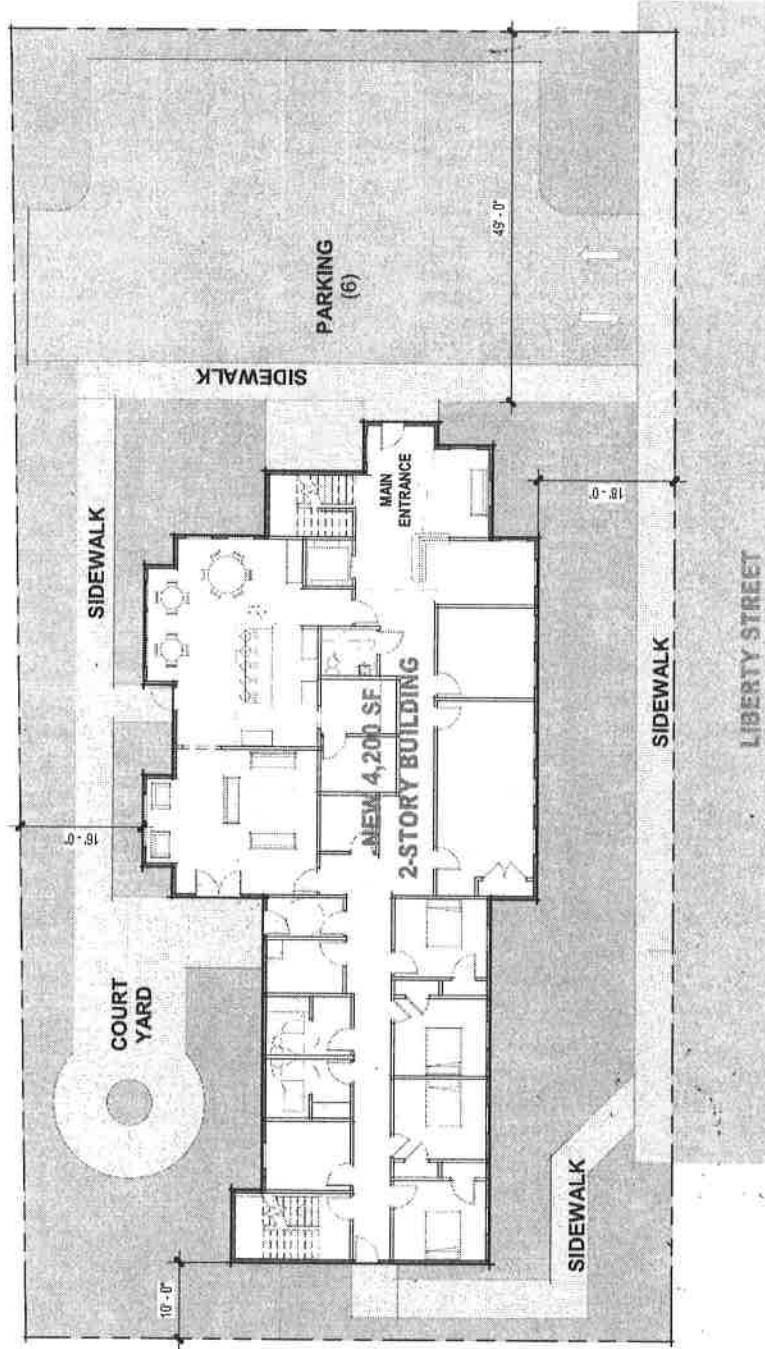

1 PROPOSED SITE PLAN
 (SK1-0) SCALE: 1/16" = 1'-0"

SCALE: 1/16" = 1'-0"
 5/5/25

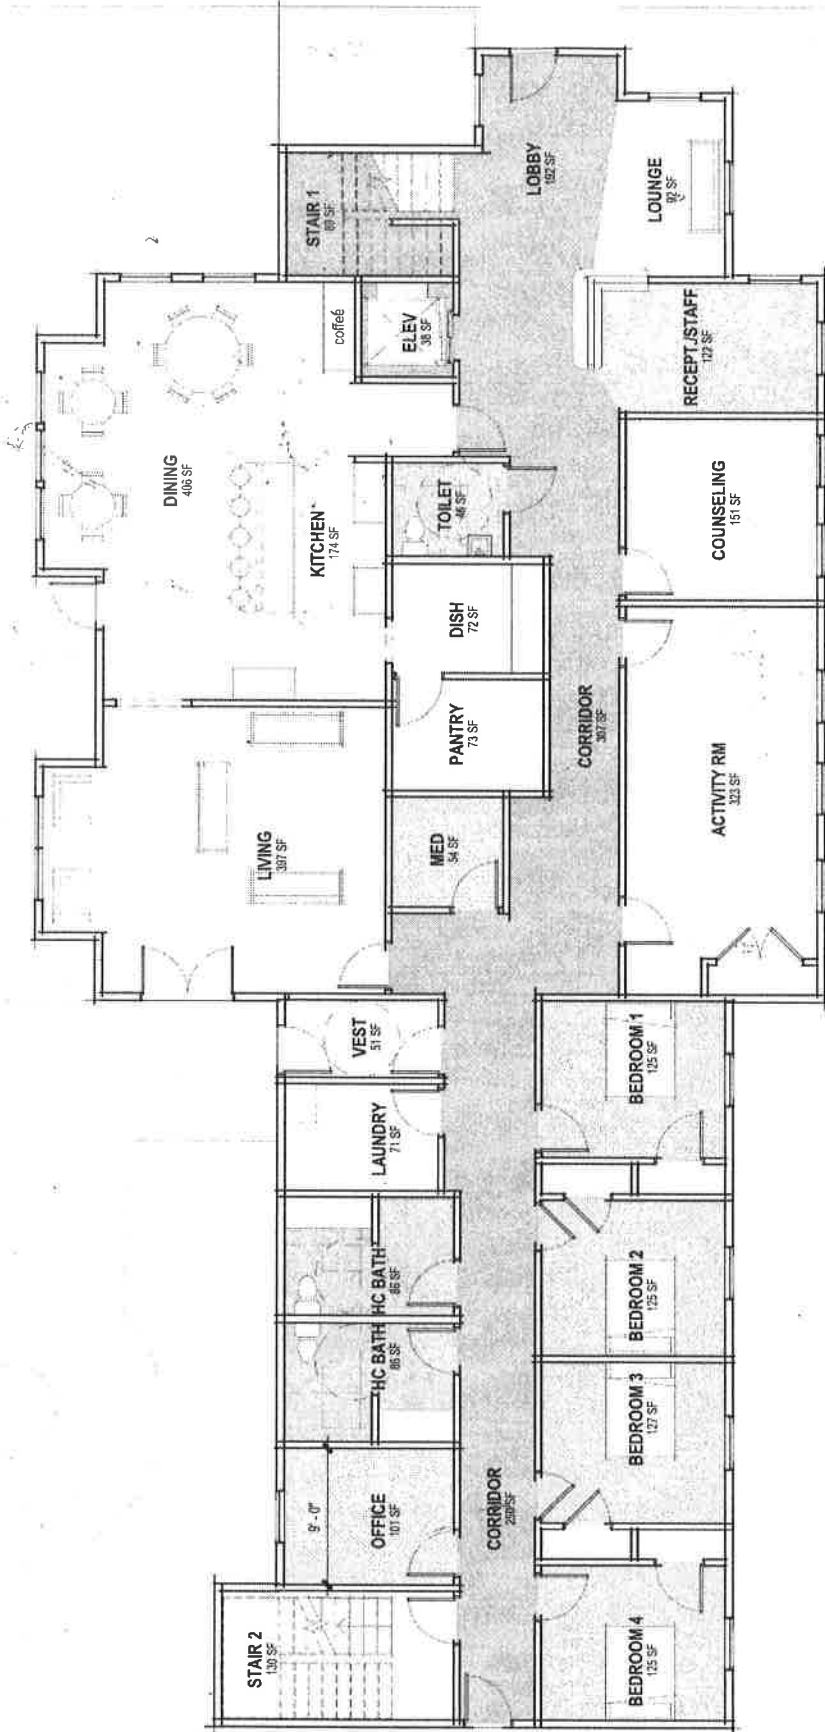

1 1ST FLOOR SPACE PLAN
SK1-1

SCALE: 1/8" = 1'-0"



DM ARCHITECTURAL PC

PROJECT:

SHORT TERM TRANSITIONAL RESIDENCE


252 LIBERTY STREET ONEIDA, NY

205 WILKINSON STREET - SUITE 104 SYRACUSE, NY 13206 - 125 ARCH-PR0

SCALE: 1/8" = 1'-0"

5/5/25

1ST FLOOR PLAN SK1-1

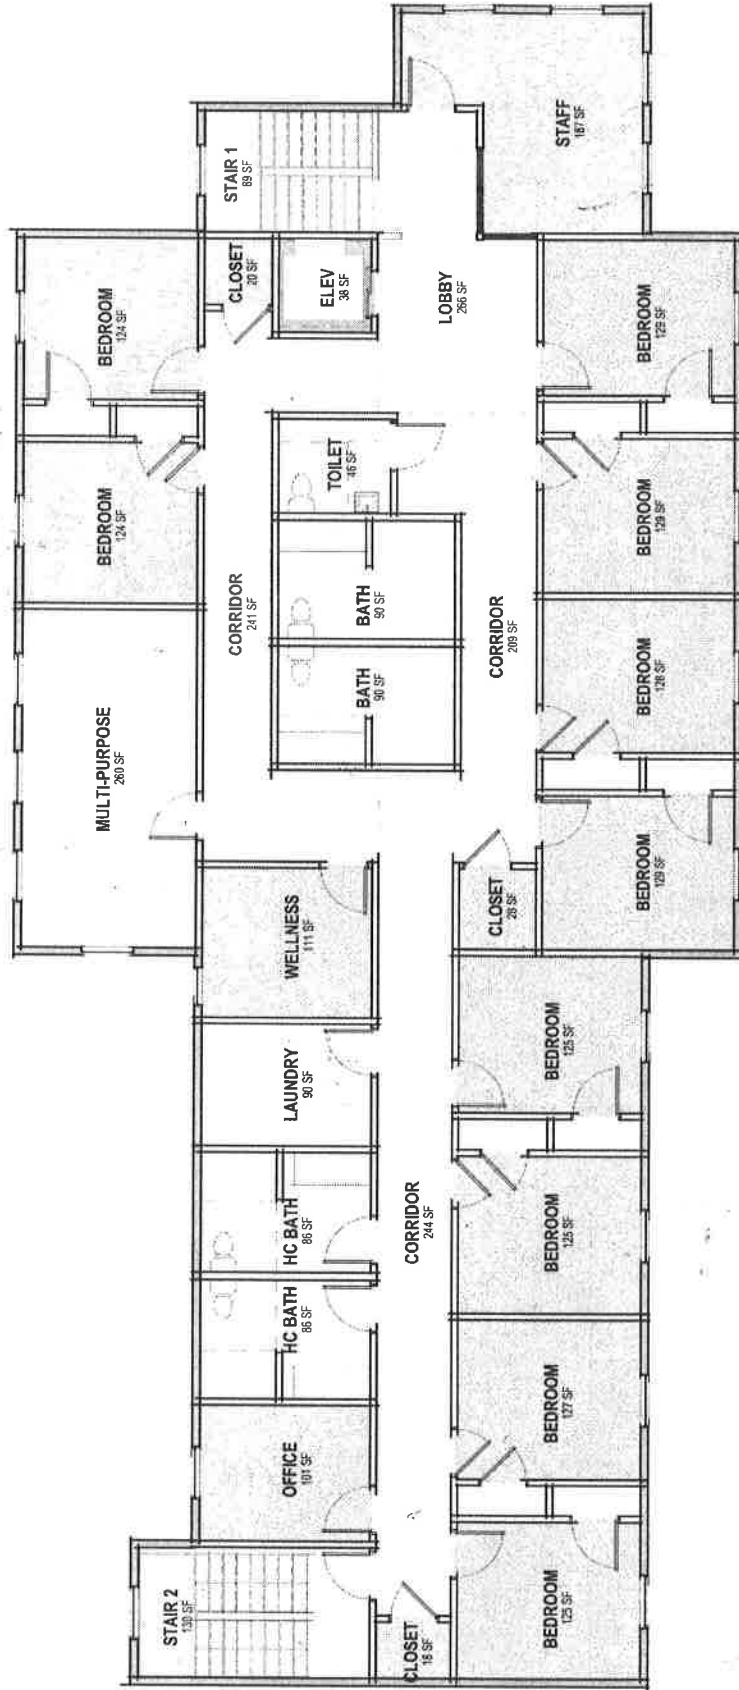

1 2ND FLOOR SPACE PLAN
SK1-2 SCALE: 1/8" = 1'-0"

SCALE: 1/8" = 1'-0"
5/5/25