

CITY OF ONEIDA WATER DEPARTMENT

APPROVED METER PIT INSTALLATION

FORD PLASTIC PIT SETTERS

5/8" METER - #PDVHH144-20-60

3/4" METER - #PDVHH344-20-60

THE ABOVE MUST BE ORDERED WITH THE FOLLOWING COVER: W3-D

THE FORD METER BOX COMPANY, INC.


P.O. BOX 443

WABASH, INDIANA 46992-0433

(219) 563-3171

AVAILABLE FROM: BLAIR SUPPLY (315) 788-4846

: RAMSCO (800) 832-7473

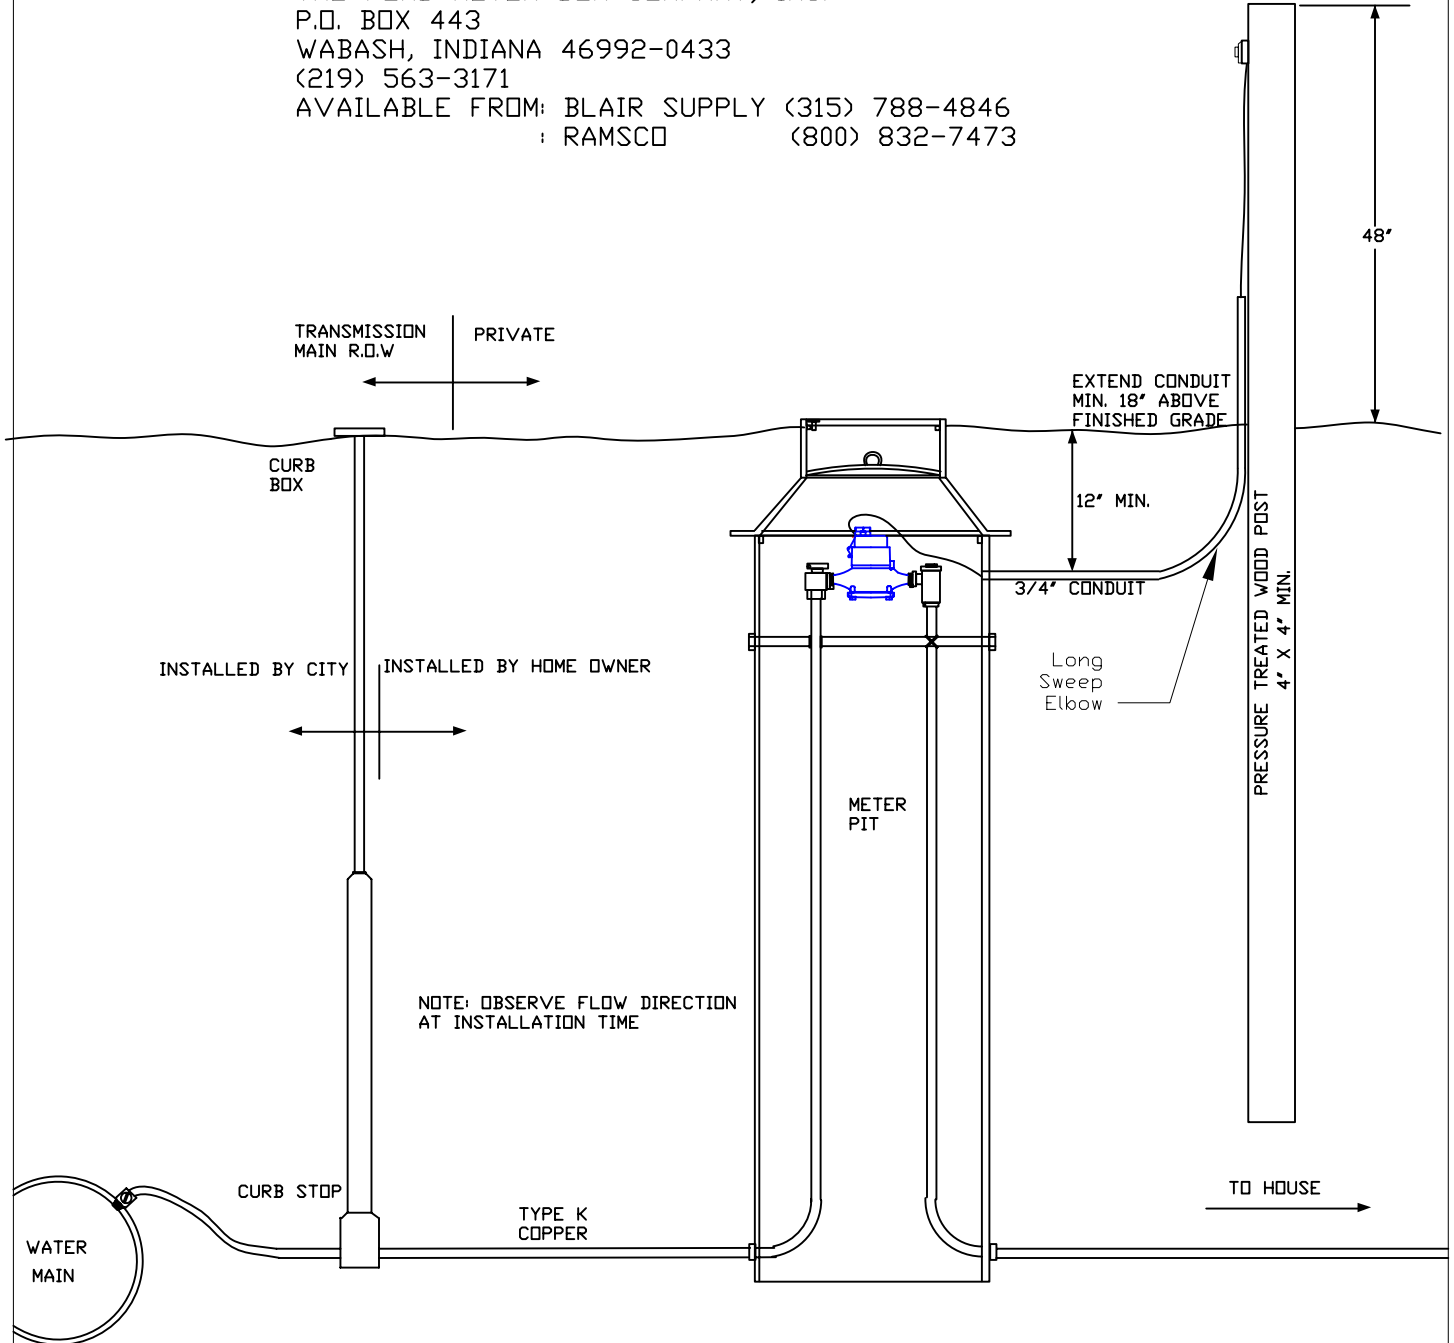

NOTE: OBSERVE FLOW DIRECTION AT INSTALLATION TIME

Oneida Water Department 109 North Main Street Oneida NY 13421 VOICE: (315) 363-1490 FAX: (315) 363-9558	APPROVED BY: _____	Meter Pit Installation	NO SCALE
	Drawn By: Arthur Smolinski		DWG. NO.